

ALASKA NATIVE CLAIMS SETTLEMENT ACT
(ANCSA) SECTION 14(C)
COMPRISING 9 LOTS
(P.L. 92-203, 85 STAT. 688, 702, 703)
ALASKA PENINSULA CORPORATION
AT PORT HEIDEN, ALASKA
AND
THE RETRACEMENT OF PORTIONS OF
U.S. SURVEY NOS. 4347, 5578, 9199,
9233, 9398 AND 9399, ALASKA

This plat contains the entire survey record.

U.S. Survey No. 5578 was surveyed by Mason W. Thayer, Cadastral Surveyor, in 1971.

U.S. Survey No. 4347 was surveyed by Tommy G. Banks, Cadastral Surveyor, in 1972.

U.S. Survey Nos. 9199 and 9233 were surveyed by Christopher R. Russell, Cadastral Surveyor, in 1987.

U.S. Survey No. 9398 was surveyed by Paul L. Moss, Cadastral Surveyor, in 1987.

U.S. Survey No. 9399 was surveyed by Patrick S. Twohy, Cadastral Surveyor, in 1987.

This survey was executed by Patrick S. Twohy, Cadastral Surveyor, August 26, 1987, through October 4, 1989, in accordance with the principals set forth in the Manual of Surveying Instructions, 1973; Special Instructions dated and approved August 26, 1987; Amended Special Instructions dated June 29, 1989 and approved July 25, 1989; the Port Heiden ANCSA 14(c) Map of Boundaries approved June 5, 1987; and Assignment Instructions dated August 26, 1987.

Field assistants were:

Paul L. Moss, Land Surveyor
Gregory S. Tudor, Surveying Aid
Mark D. Wahlfield, Student Trainee (LS)
Robert H. Einarsen, Jr., Surveying Technician

Area: 1280.00 Acres

The azimuth was obtained from the bearing of line 6-7, Lot 2, U.S. Survey No. 9398, between witness point No. 1 and witness point No. 2, and refers to the true meridian.

The geographic position of corner No. 1, Lot 1, identical with corner No. 2, Lot 2, U.S. Survey No. 9398, is:

Latitude: 56° 58' 45.43" North
Longitude: 158° 38' 54.33" West
NAD-27

The mean magnetic declination was observed during the execution of this survey.

This survey is situated in Townships 37 and 38 South, Ranges 58 and 59 West, Seward Meridian, at Port Heiden, Alaska.

The land is mostly rolling open tundra.

The soil is volcanic cinders, loam, and muck.

The term DEEP-1 magnet refers to a magnetic marker composed of strontium encased in a color coded plastic container. The units are 1 inch diameter and 2 1/2 inches long.

UNITED STATES DEPARTMENT OF THE INTERIOR
BUREAU OF LAND MANAGEMENT
Anchorage, Alaska


The survey represented by this plat, sheets 1 - 7, having been properly executed and examined, is hereby accepted for having fulfilled the requirements of Section 14(c) of the Alaska Native Claims Settlement Act.

For the Director


Jerry L. Pinkerton FEB 20, 1992
Deputy State Director for Cadastral Survey, Alaska

LEGEND

- Primary Monuments Set (consist of one of the following)
 - Alum. post, 2 1/2 ins. in diam., 30 ins. long, with an alum. cap.
 - Concrete filled alum. post, 2 1/2 ins. in diam., 30 ins. long, with an alum. cap.
 - Alum. drive rod, 3/4 ins. in diam., 9 - 18 ft. long, with an alum. cap.
- All caps are marked with lot and corner numbers, lot lines, ANCSA14C and date.
- See Sheet 6 of 7 for complete memorial descriptions
- Primary Monuments Recovered
- See Sheet 7 of 7 for complete monument descriptions

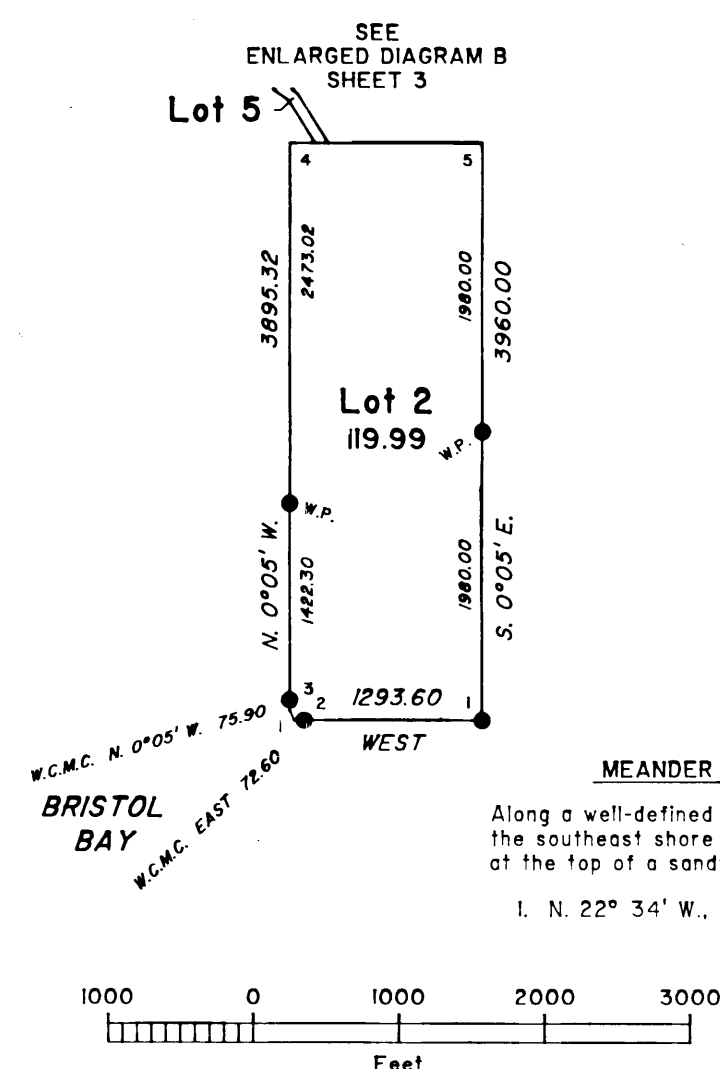

U.S. SURVEY
No. 5578

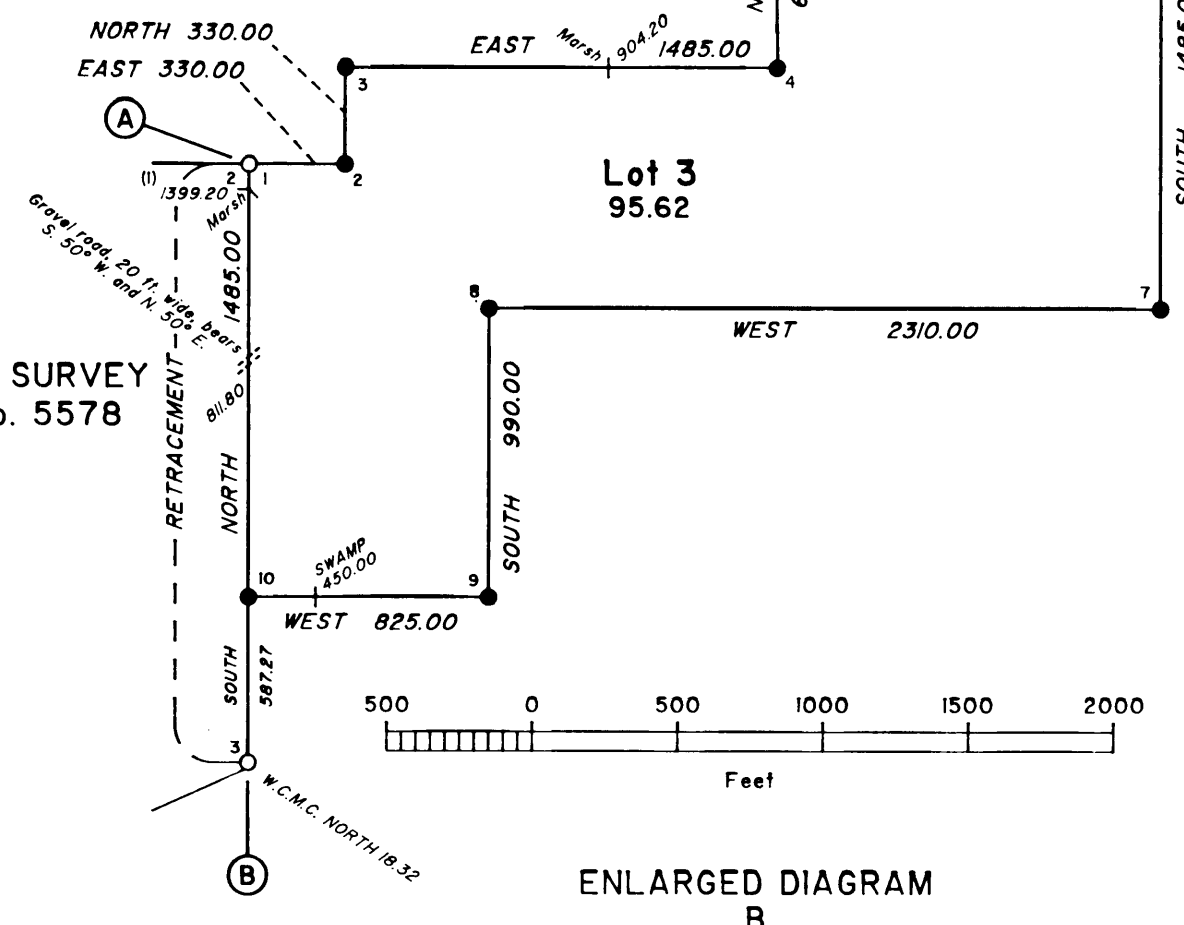

ENLARGED
DIAGRAM
A

U.S. SURVEY
No. 9199

Lot 5

Lot 2

BRISTOL
BAY

SEE
ENLARGED
DIAGRAM
SHEET 4

Lot 6


Lot 3

SEE
ENLARGED
DIAGRAM
B

Lot 4

Lot 7

U.S. SURVEY
No. 9233
Lot 1

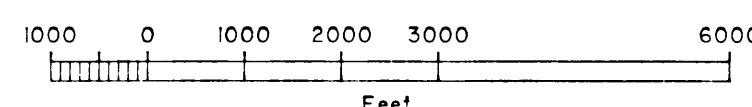

I, Patrick S. Twohy, Cadastral Surveyor, HEREBY CERTIFY upon honor that I have executed the ANCSA 14(c) Survey depicted on this plat, sheets 1 - 7, in conformity with the Special Instructions approved August 26, 1987, the principles of survey described in the Manual of Surveying Instructions, 1973, and in the specific manner described on this plat.

FEB 5, 1992
Date

Patrick S. Twohy
Cadastral Surveyor


I hereby certify that Lots 1 through 9 represented on this plat of survey are on lands Interim Conveyed to the Alaska Peninsula Corporation by Interim Conveyance No. 91 issued by the United States of America; said lots also fulfill all entitlements under the provisions of ANCSA 14(c) as requested by the Alaska Peninsula Corporation, Resolution Agreement Nos. 83-2, 83-20, 85-5, 85-7, and 85-25; and the Port Heiden ANCSA 14(c) Map of Boundaries approved June 5, 1987.

2-15-92
Date

Ralph Angas Sr.
President, Alaska Peninsula Corporation

92-02
RECORDED - FILED 50
KUKUAK REC DIST
DATE 2/24/92
TIME 10:10 A.M.
BY CUSA/BUM

N 50°23'18" W
7339.86
(Forward Bearing)
SEE
ENLARGED
DIAGRAM
C

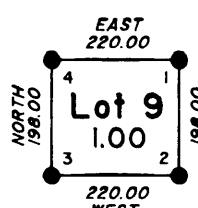


ENLARGED
DIAGRAM
C

LEGEND

- Primary Monuments Set (consist of one of the following)
 - Alum. post, 2 1/2 ins. in diam., 30 ins. long, with an alum. cap.
 - Concrete filled alum. post, 2 1/2 ins. in diam., 30 ins. long, with an alum. cap.
 - Alum. drive rod, 3/4 ins. in diam., 9 - 18 ft. long, with an alum. cap.

All caps are marked with lot and corner numbers, lot lines, ANCSA/4C and date.

See Sheet 6 of 7 for complete memorial descriptions
 - Primary Monuments Recovered
- See Sheet 7 of 7 for complete monument descriptions

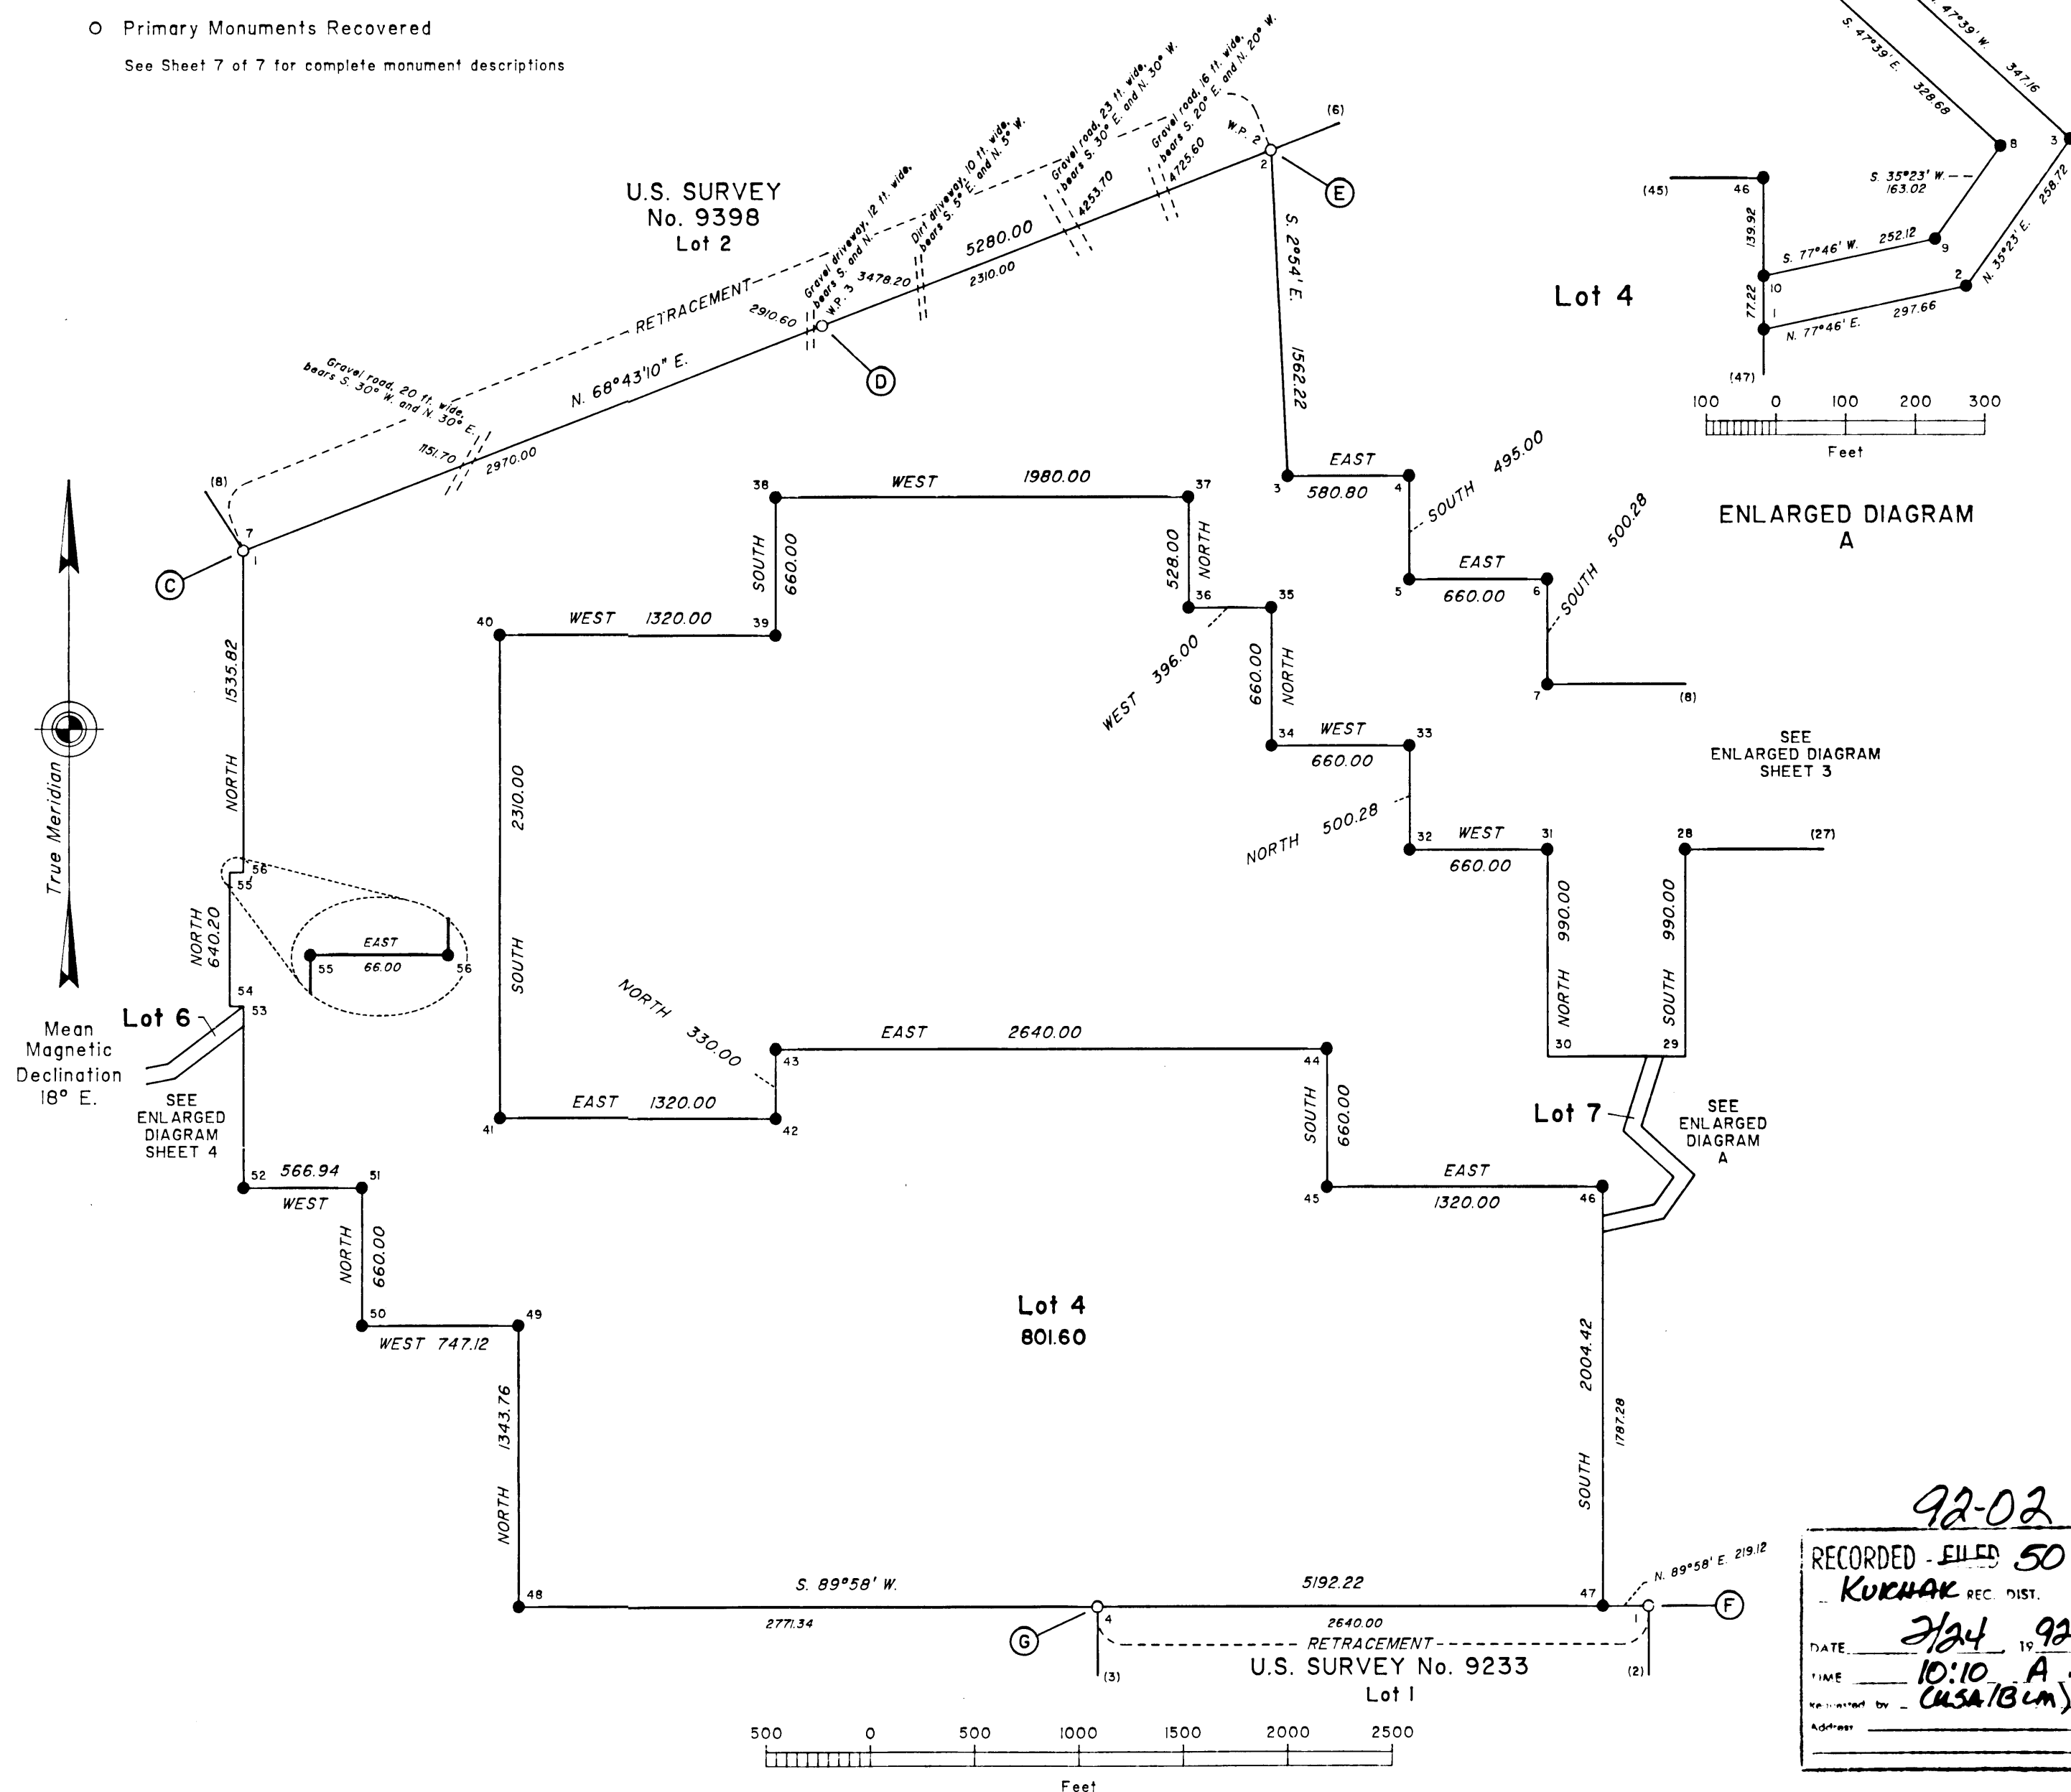

ALASKA NATIVE CLAIMS SETTLEMENT ACT
(ANCSA) SECTION 14(C)
COMPRISING 9 LOTS
(P.L. 92-203, 85 STAT. 688, 702, 703)
ALASKA PENINSULA CORPORATION
AT PORT HEIDEN, ALASKA
AND
THE RETRACEMENT OF PORTIONS OF
U.S. SURVEY NOS. 4347, 5578, 9199,
9233, 9398 AND 9399, ALASKA



REFERENCE SHOULD BE MADE
TO
SHEET NO. 1
FOR SURVEY INFORMATION

92-02

RECORDED - FILED 50
KURUK REC. DIST.
DATE: 2/24 92
TIME: 10:10 A.M.
RECORDED BY: CUSA/Bcm

ALASKA NATIVE CLAIMS SETTLEMENT ACT
(ANCSA) SECTION 14(C)
COMPRISING 9 LOTS
(P.L. 92-203, 85 STAT. 688, 702, 703)
ALASKA PENINSULA CORPORATION
AT PORT HEIDEN, ALASKA
AND
THE RETRACEMENT OF PORTIONS OF
U.S. SURVEY NOS. 4347, 5578, 9199,
9233, 9398 AND 9399, ALASKA

REFERENCE SHOULD BE MADE
TO
SHEET NO. 1
FOR SURVEY INFORMATION

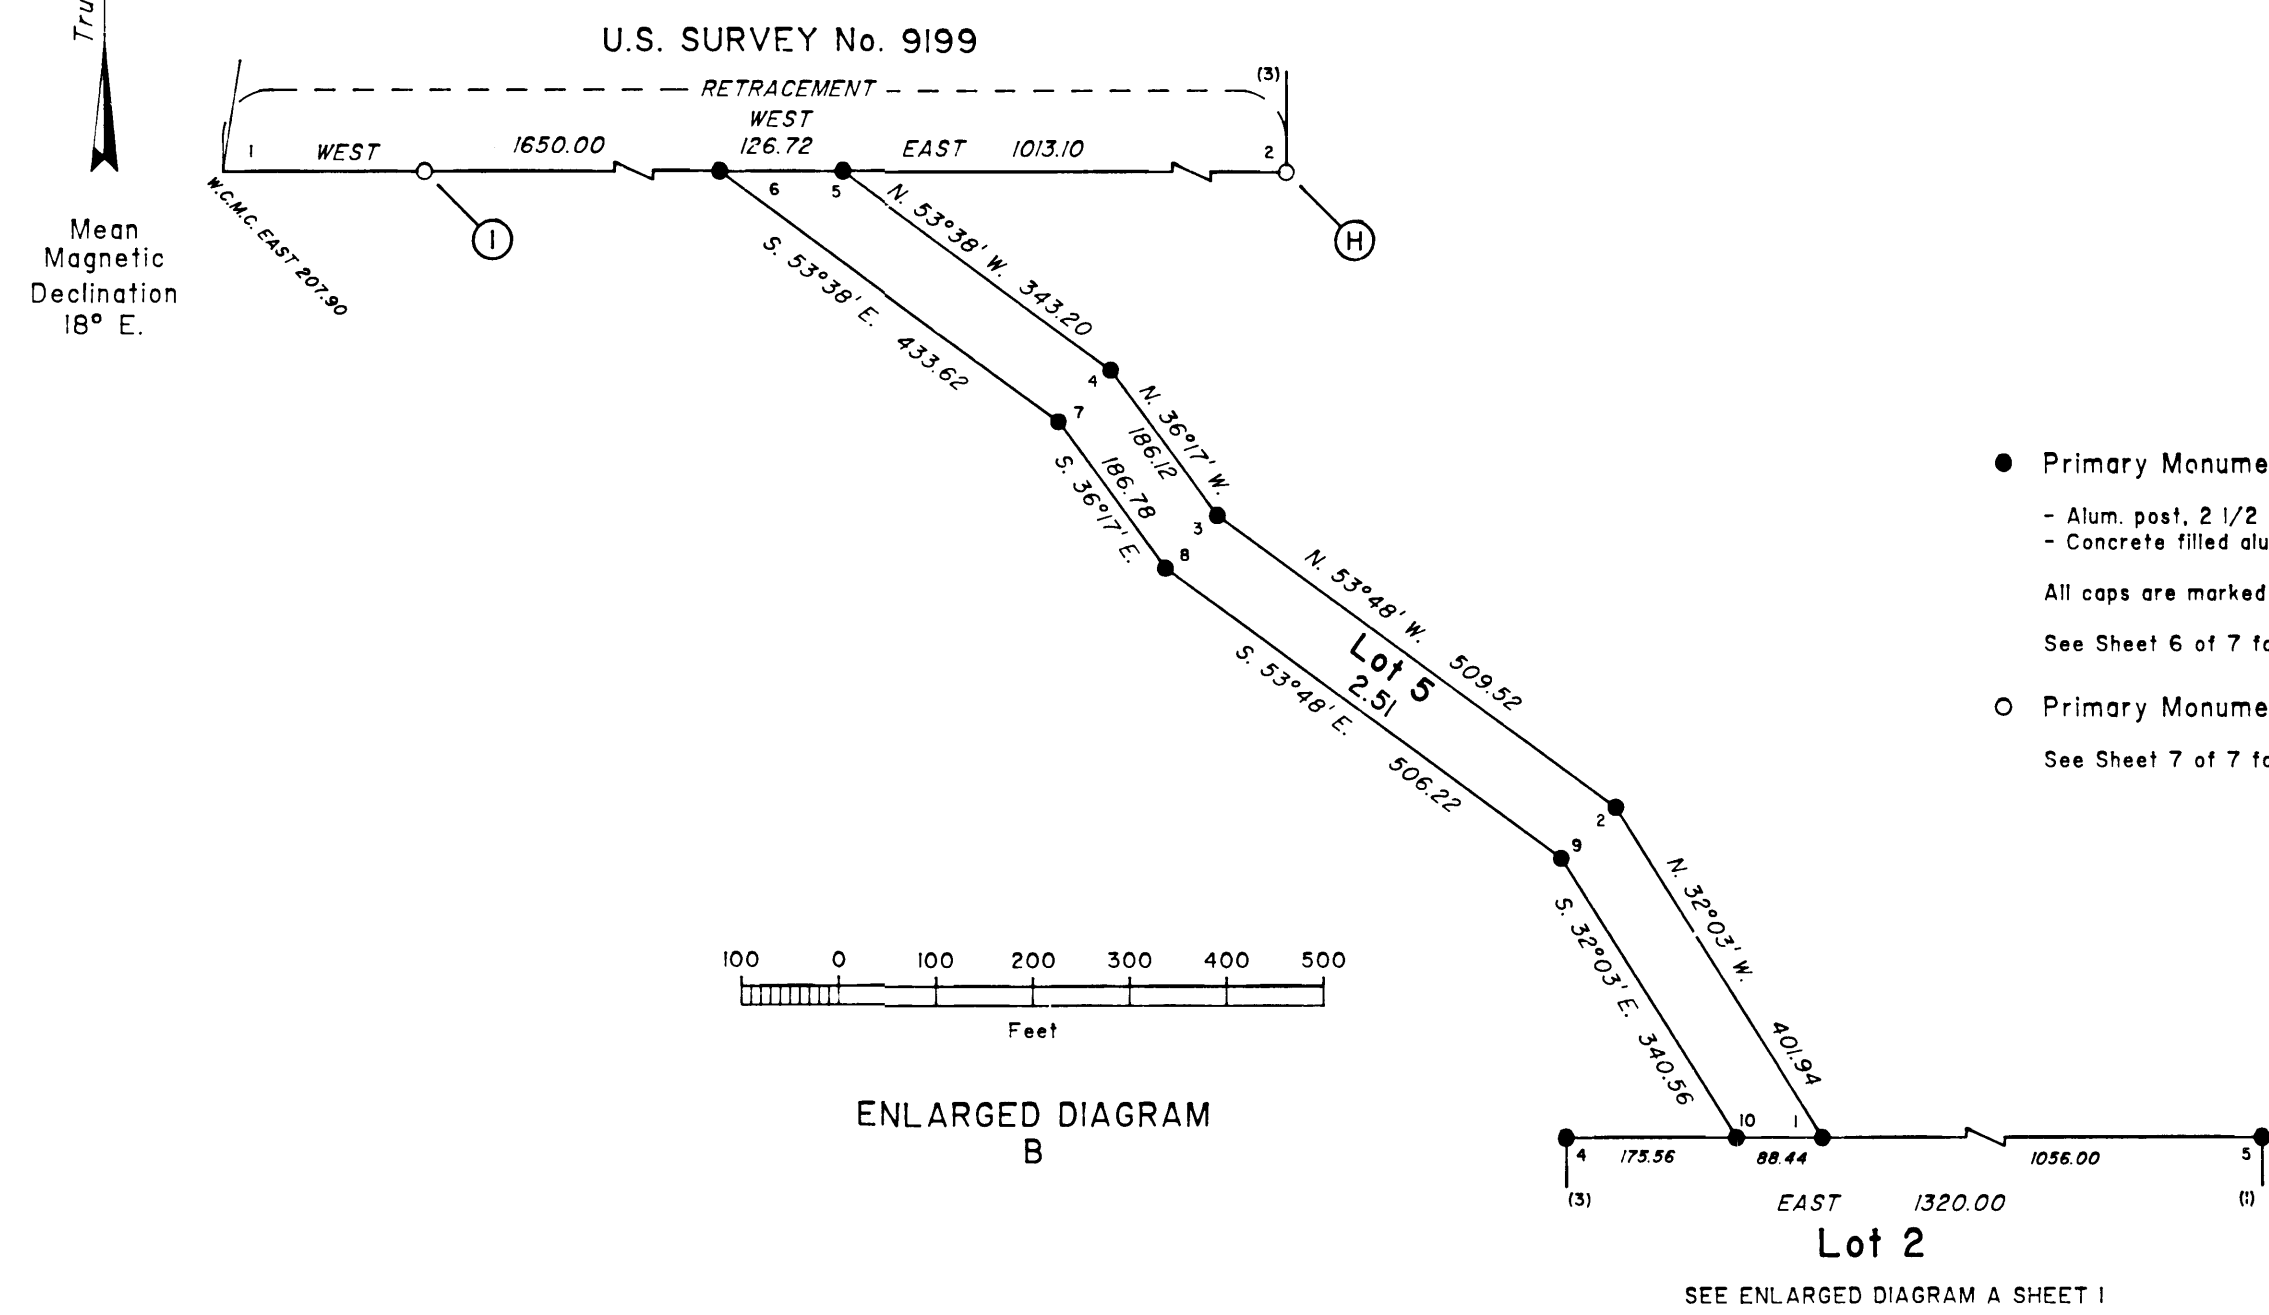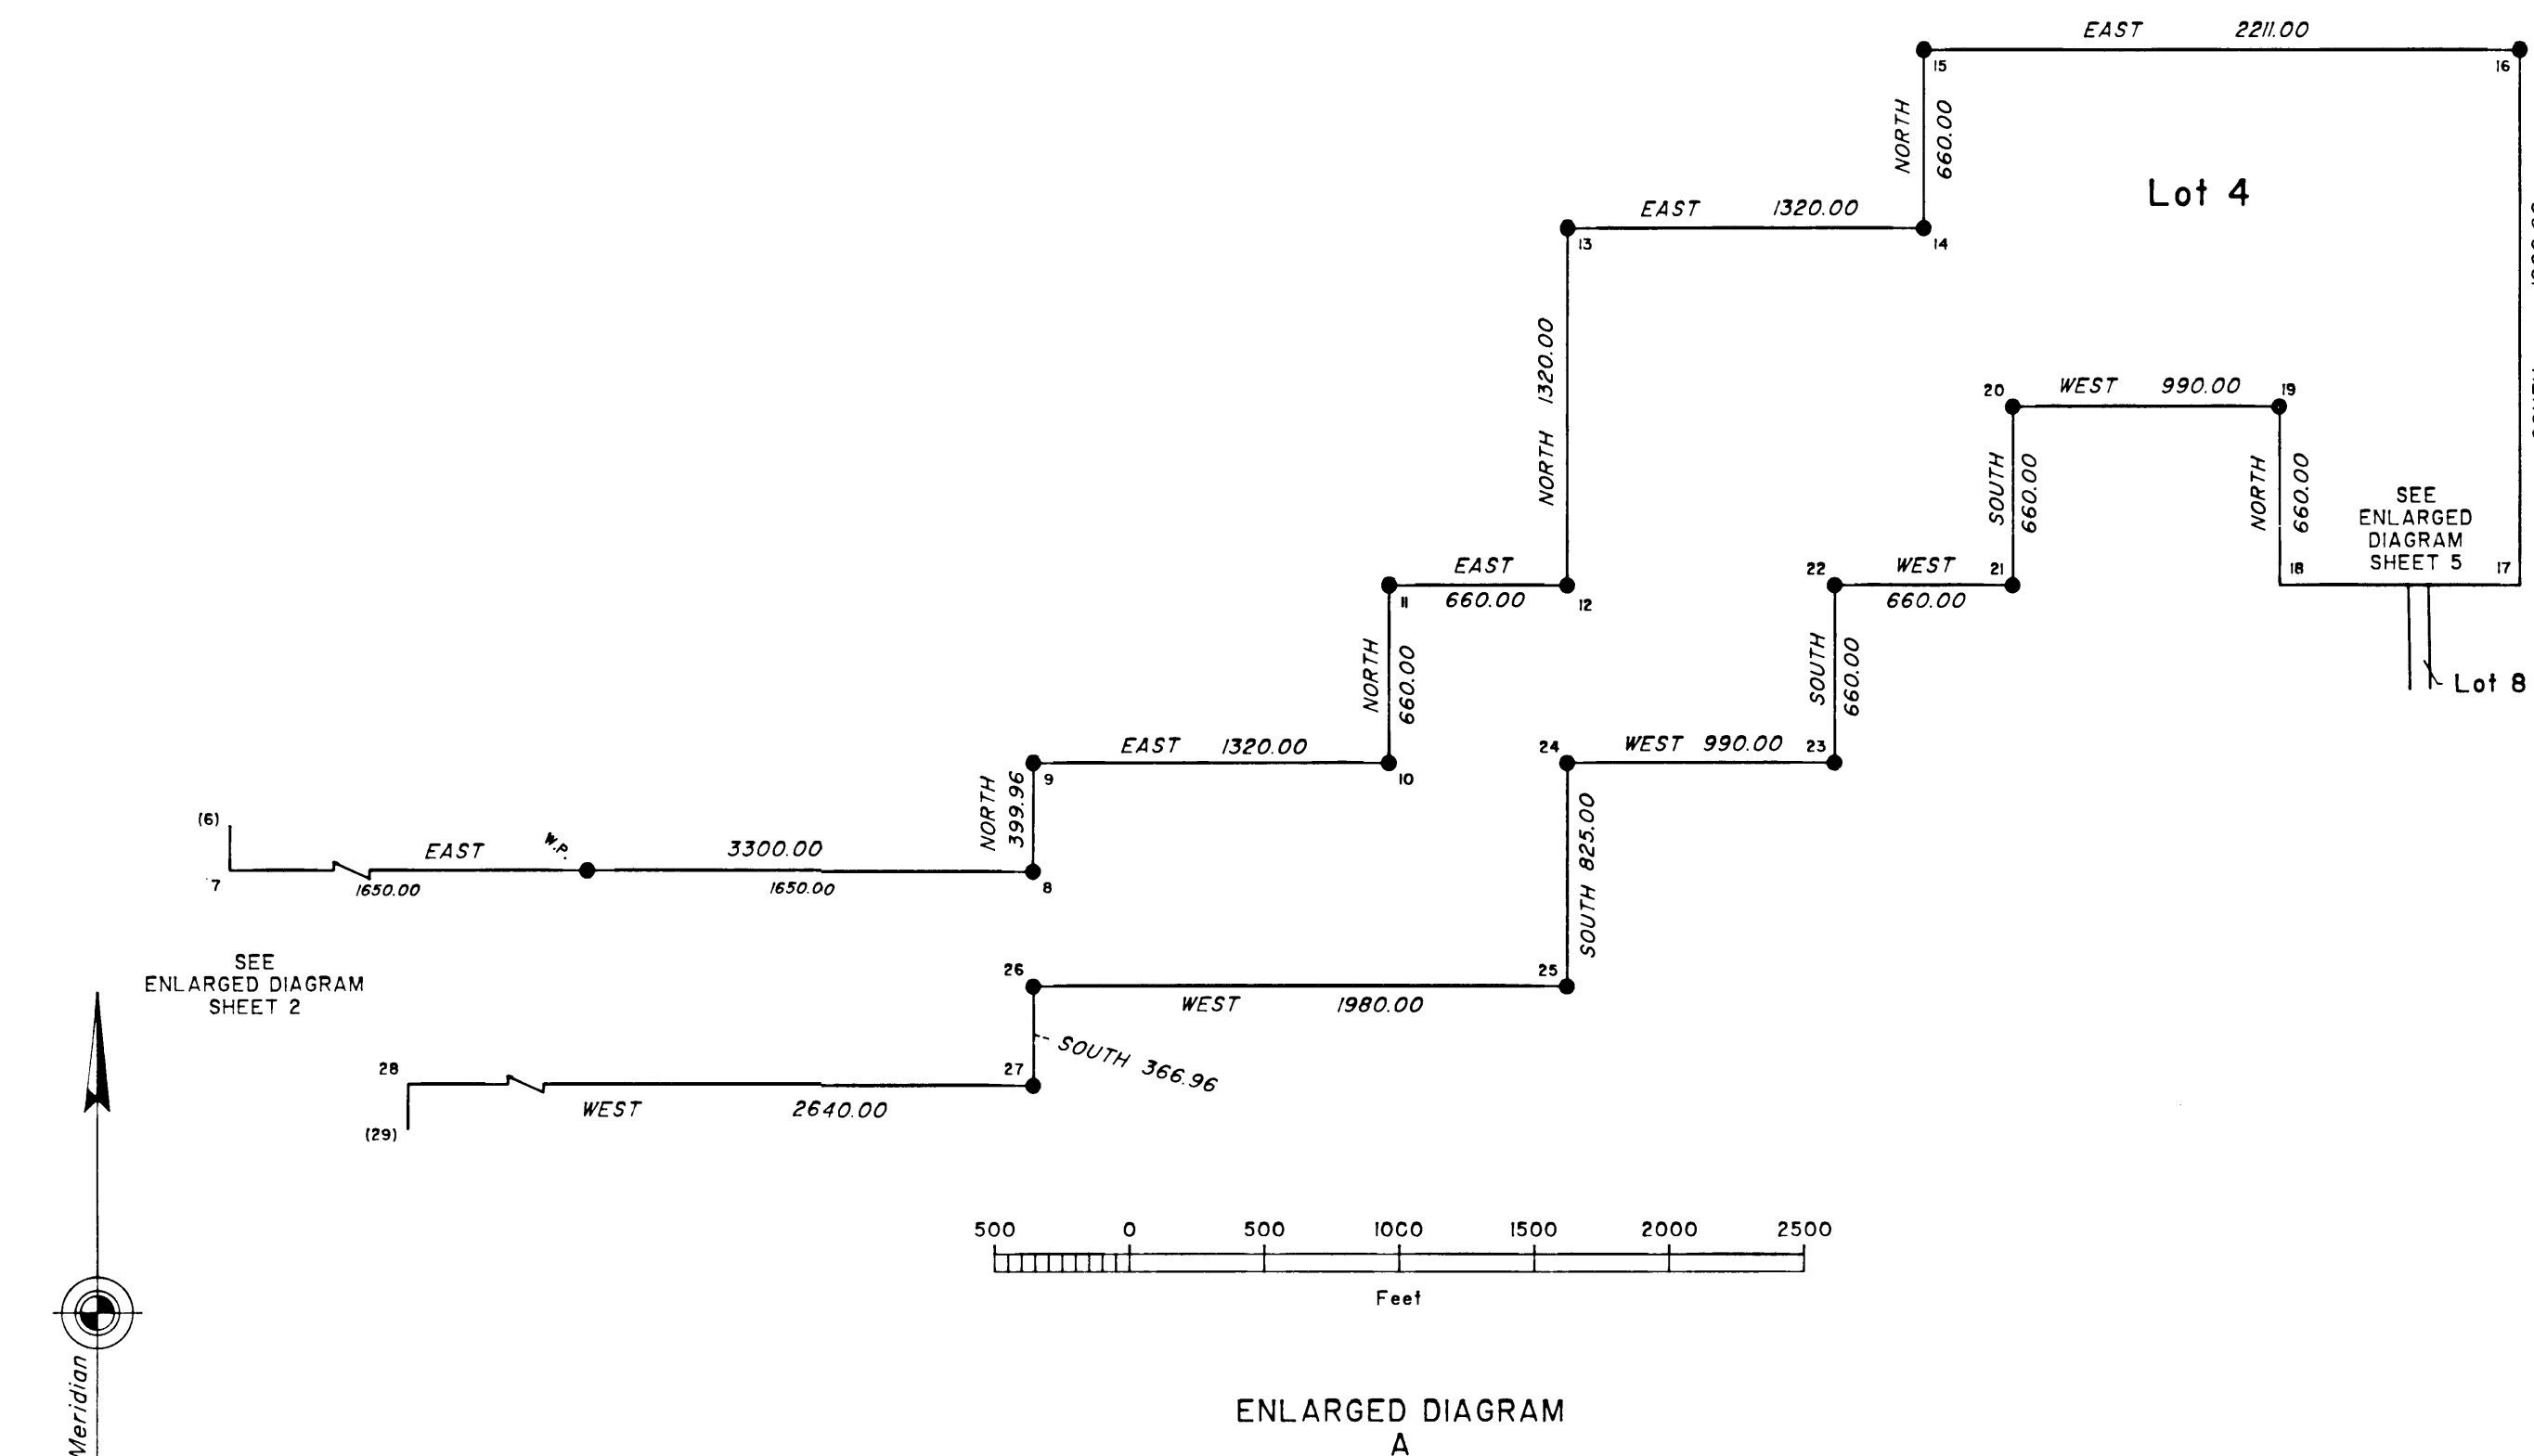

LEGEND

- Primary Monuments Set (consist of one of the following)
 - Alum. post, 2 1/2 ins. in diam., 30 ins. long, with an alum. cap.
 - Concrete filled alum. post, 2 1/2 ins. in diam., 30 ins. long, with an alum. cap.
- Primary Monuments Recovered

All caps are marked with lot and corner numbers, lot lines, ANCSA14C and date.
See Sheet 6 of 7 for complete memorial descriptions

See Sheet 7 of 7 for complete monument descriptions

92-02

RECORDED - FILED 50
KUKUAK REC. DIST.
DATE 7/24 15 92
TIME 10:10 A.M.
Transcribed by CUSA/BUM
Address


REFERENCE SHOULD BE MADE
TO
SHEET NO. 1
FOR SURVEY INFORMATION

- **Primary Monuments Set** (consist of one of the following)
 - Alum. post, 2 1/2 ins. in diam., 30 ins. long, with an alum. cap.
 - Concrete filled alum. post, 2 1/2 ins. in diam., 30 ins. long, with an alum. cap.
 - Alum. drive rod, 3/4 ins. in diam., 9 - 18 ft. long, with an alum. cap.

All caps are marked with lot and corner numbers, lot lines, ANCSA14C and date.

See Sheet 6 of 7 for complete memorial descriptions
- **Primary Monuments Recovered**

See Sheet 7 of 7 for complete monument descriptions

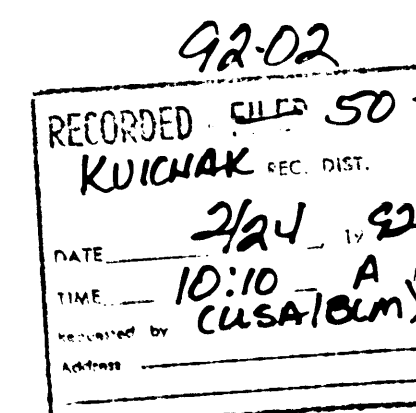


P.J.B./M.L.P./M.A.S.

ENLARGED DIAGRAM A

ALASKA NATIVE CLAIMS SETTLEMENT ACT
(ANCSA) SECTION 14(C)
COMPRISING 9 LOTS
(P.L. 92-203, 85 STAT. 688, 702, 703)
ALASKA PENINSULA CORPORATION
AT PORT HEIDEN, ALASKA
AND
THE RETRACEMENT OF PORTIONS OF
U.S. SURVEY NOS. 4347, 5578, 9199,
9233, 9398 AND 9399, ALASKA

REFERENCE SHOULD BE MADE
TO
SHEET NO. 1
FOR SURVEY INFORMATION

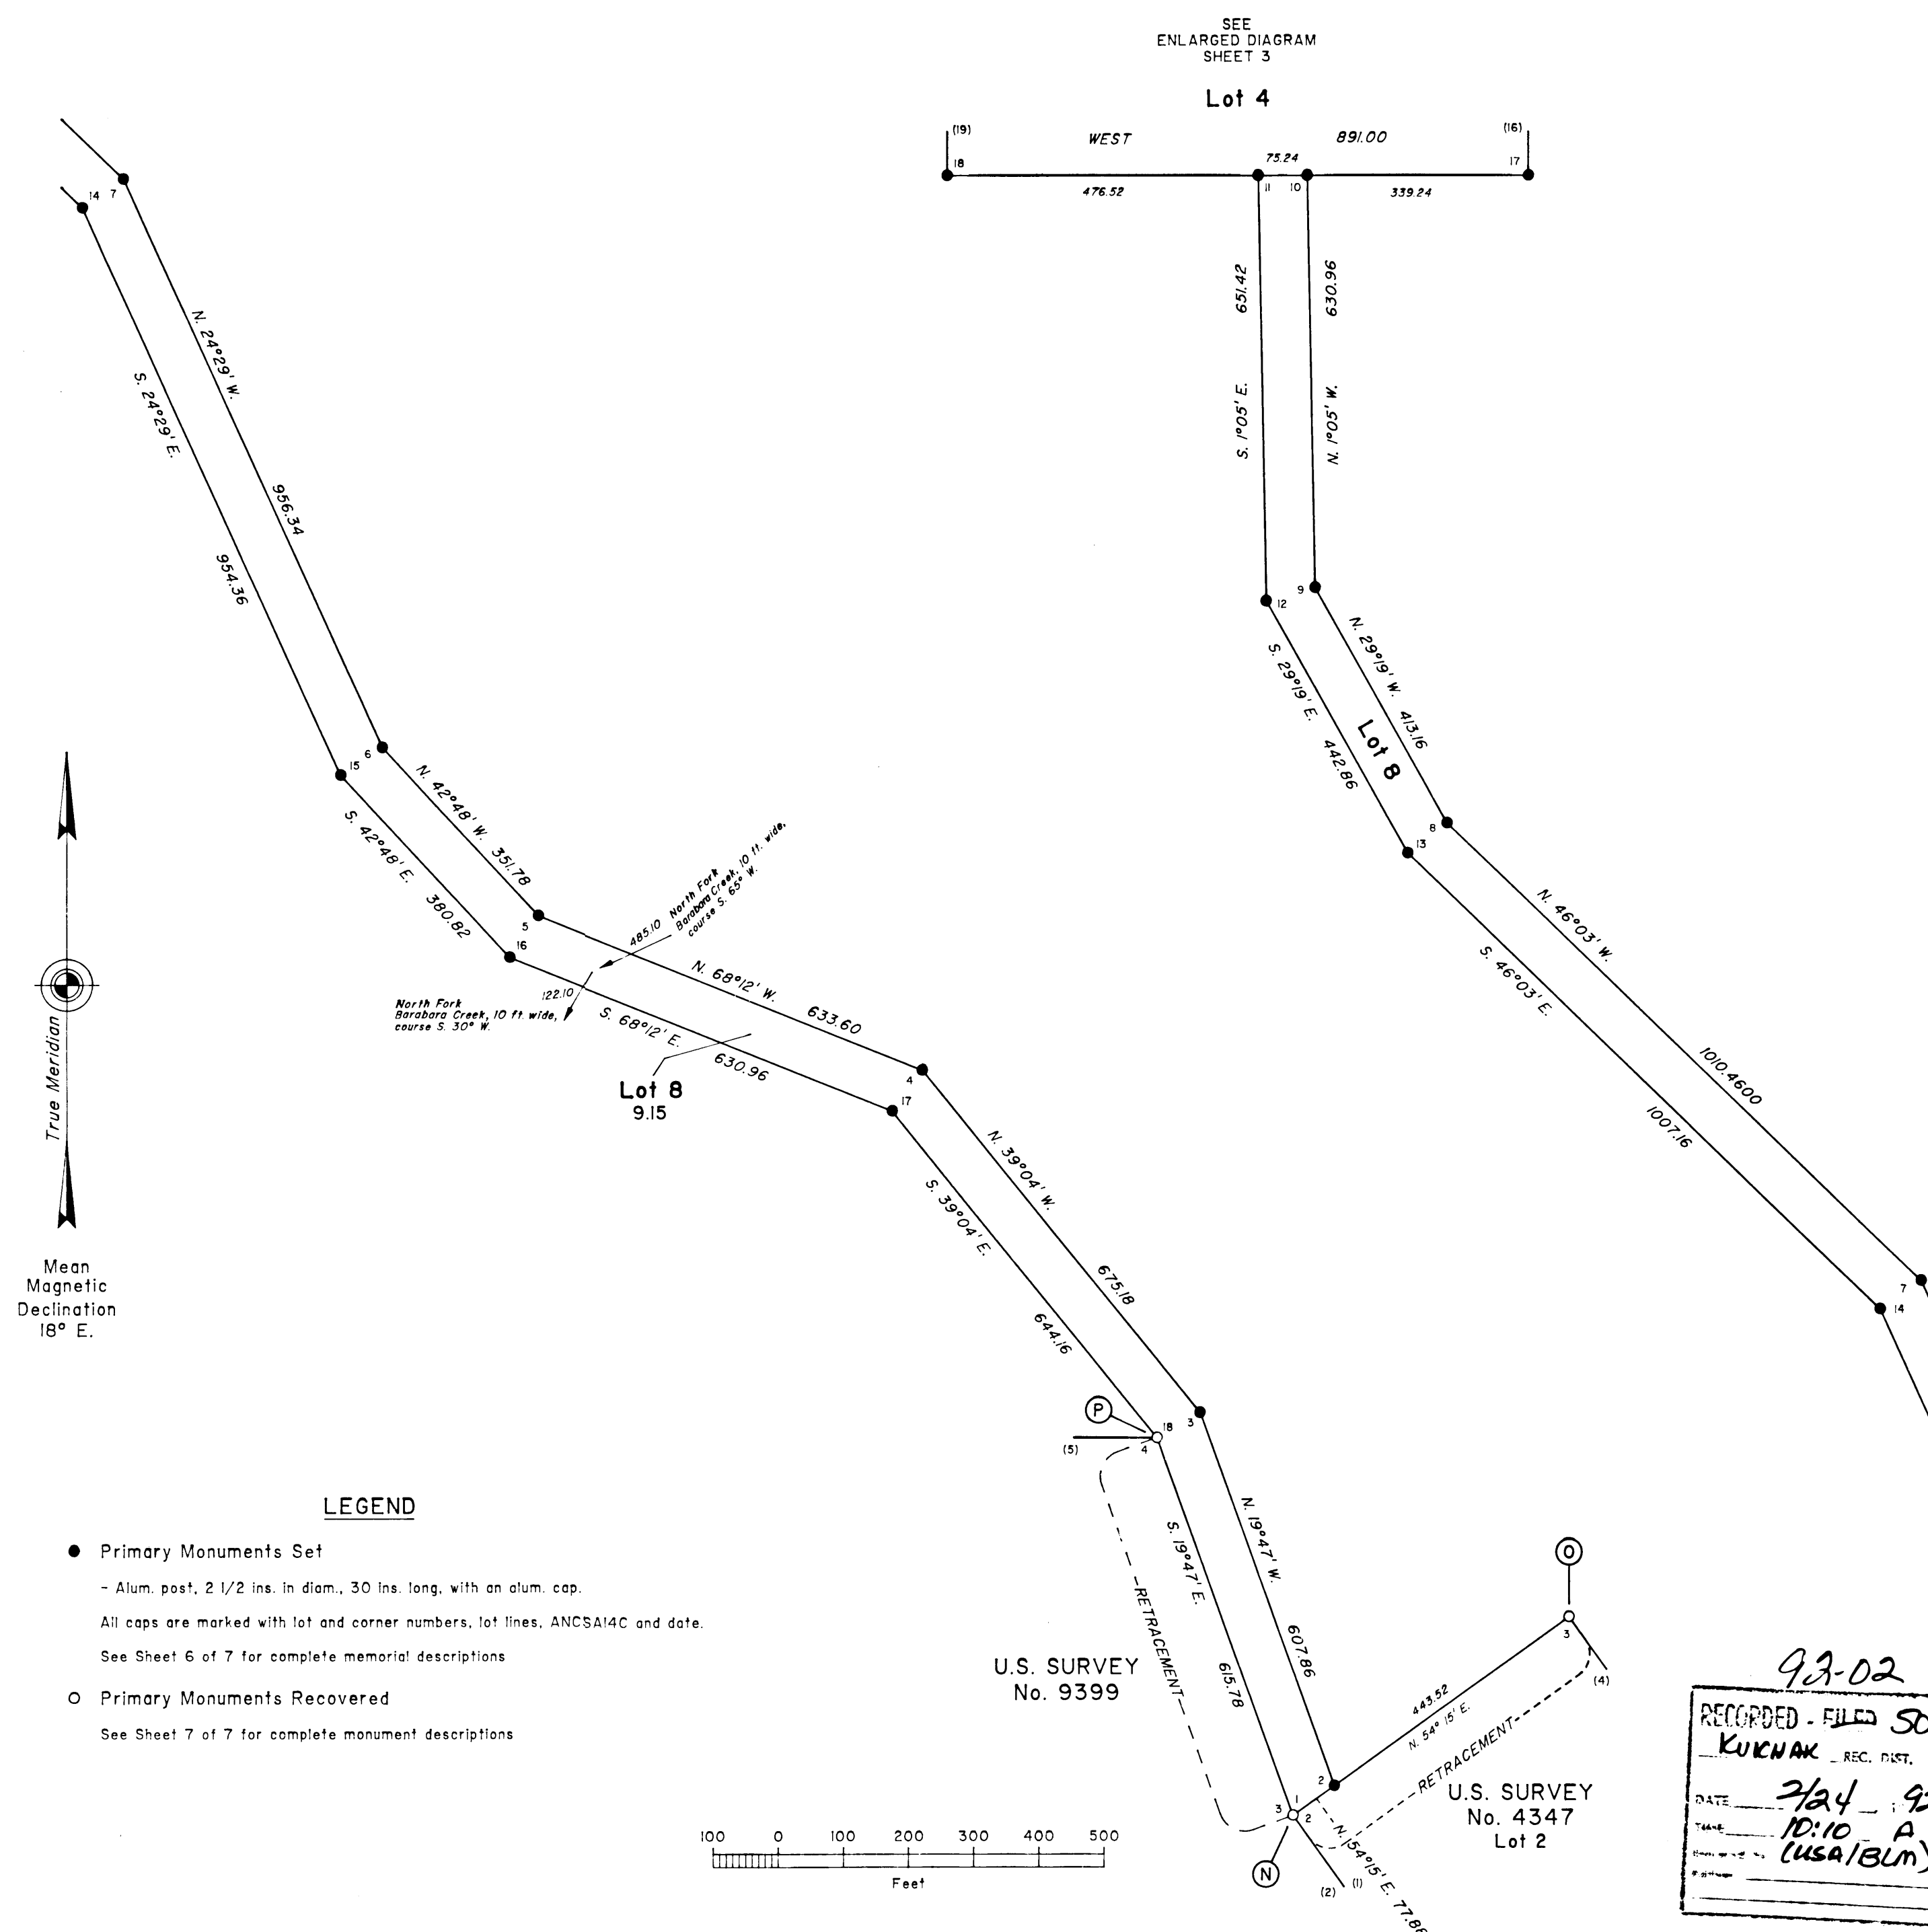


REFERENCE SHOULD BE MADE
TO
SHEET NO. 1
FOR SURVEY INFORMATION


92-02
RECORDED - FILED SO
KUICHAK REC. DIST.
DATE 7/24/92
TIME 10:10 A.M.
FBI (USA/BLM)
44-488

ALASKA NATIVE CLAIMS SETTLEMENT ACT
(ANCSA) SECTION 14(C)
COMPRISING 9 LOTS
(P.L. 92-203, 85 STAT. 688, 702, 703)
ALASKA PENINSULA CORPORATION
AT PORT HEIDEN, ALASKA
AND
THE RETRACEMENT OF PORTIONS OF
U.S. SURVEY NOS. 4347, 5578, 9199,
9233, 9398 AND 9399, ALASKA


REFERENCE SHOULD BE MADE
TO
SHEET NO. 1
FOR SURVEY INFORMATION

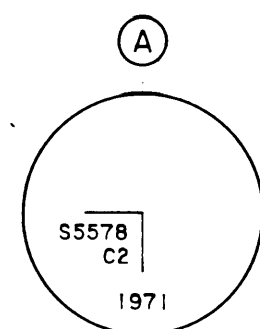


Recovered an iron post, 2 1/2 ins. diam.,
firmly set, flush with the ground,
with brass cap mkd. as shown.
No evidence of the original pits remaining.

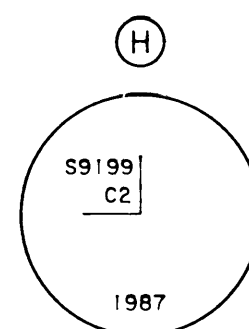


Recovered an alum. post, 2 1/2 ins. diam.,
firmly set, projecting 4 ins. above the ground,
with alum. cap mkd. as shown.

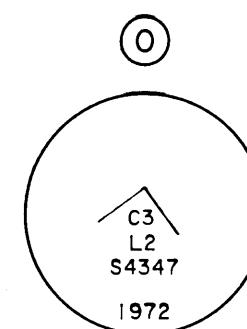


Recovered an iron post, firmly set,
projecting 2 ins. above the ground,
with brass cap mkd. as shown.

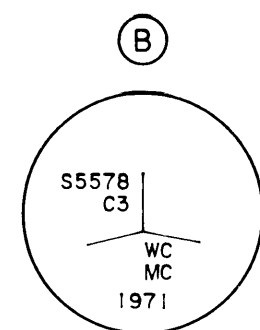


Recovered an iron post, 2 1/2 ins. diam.,
firmly set, projecting 3 ins. above the ground,
with brass cap mkd. as shown.
The original pits were not recovered.

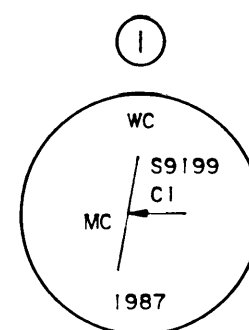


Recovered an alum. post, 2 1/2 ins. diam.,
firmly set, projecting 3 ins. above the ground,
with alum. cap mkd. as shown.

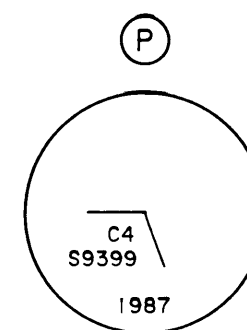


Recovered an alum. post, 2 1/2 ins. diam.,
firmly set, flush with the ground,
with alum. cap mkd. as shown.

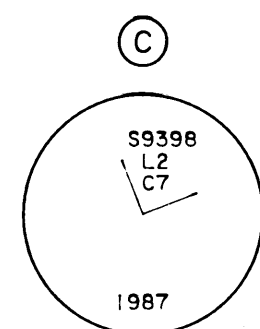


Recovered an alum. rod, 3/4 ins. diam.,
firmly set, projecting 6 ins. above the ground,
with alum. cap mkd. as shown.

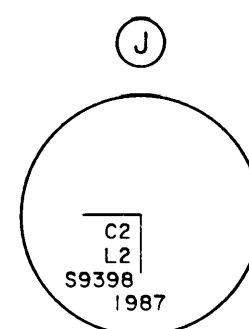


Recovered an alum. post, 2 1/2 ins. diam.,
firmly set, projecting 4 ins. above the ground,
with alum. cap mkd. as shown.

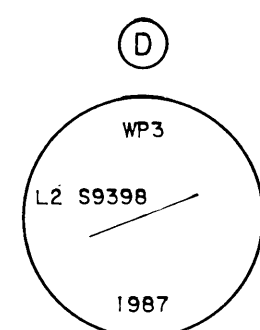


Recovered an alum. post, 2 1/2 ins. diam.,
firmly set, flush with the ground,
with alum. cap mkd. as shown.

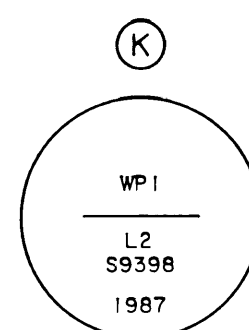


Recovered an alum. post, 2 1/2 ins. diam.,
firmly set, flush with the ground,
with alum. cap mkd. as shown.

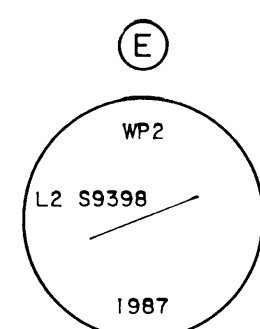


Recovered an alum. post, 2 1/2 ins. diam.,
firmly set, projecting 2 ins. above the ground,
with alum. cap mkd. as shown.

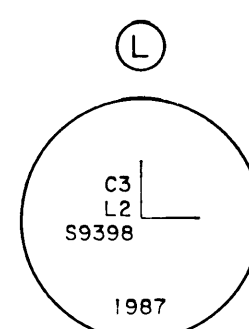


Recovered an alum. post, 2 1/2 ins. diam.,
firmly set, flush with the ground,
with alum. cap mkd. as shown.

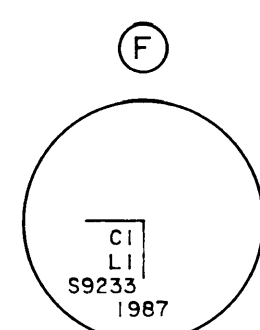


Recovered an alum. post, 2 1/2 ins. diam.,
firmly set, projecting 2 ins. above the ground,
with alum. cap mkd. as shown.

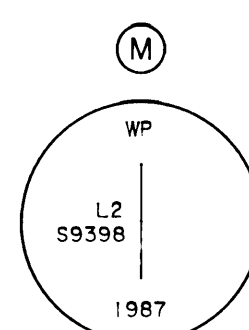

Recovered an alum. post, 2 1/2 ins. diam.,
firmly set, flush with the ground,
with alum. cap mkd. as shown.

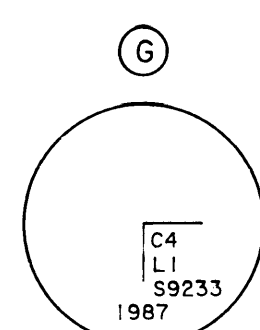

Recovered an alum. post, 2 1/2 ins. diam.,
firmly set, projecting 3 ins. above the ground,
with alum. cap mkd. as shown.

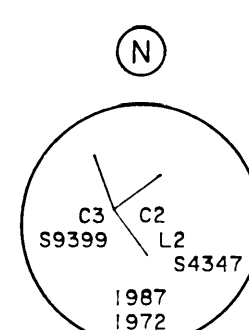

Recovered an iron post, firmly set,
1 in. below the surface of the ground,
with brass cap mkd. as shown.

